




- BERM
- BLOCK WALL
- FENCE
- RAILROAD TRACK
- SuperSpan MESH CANOPY

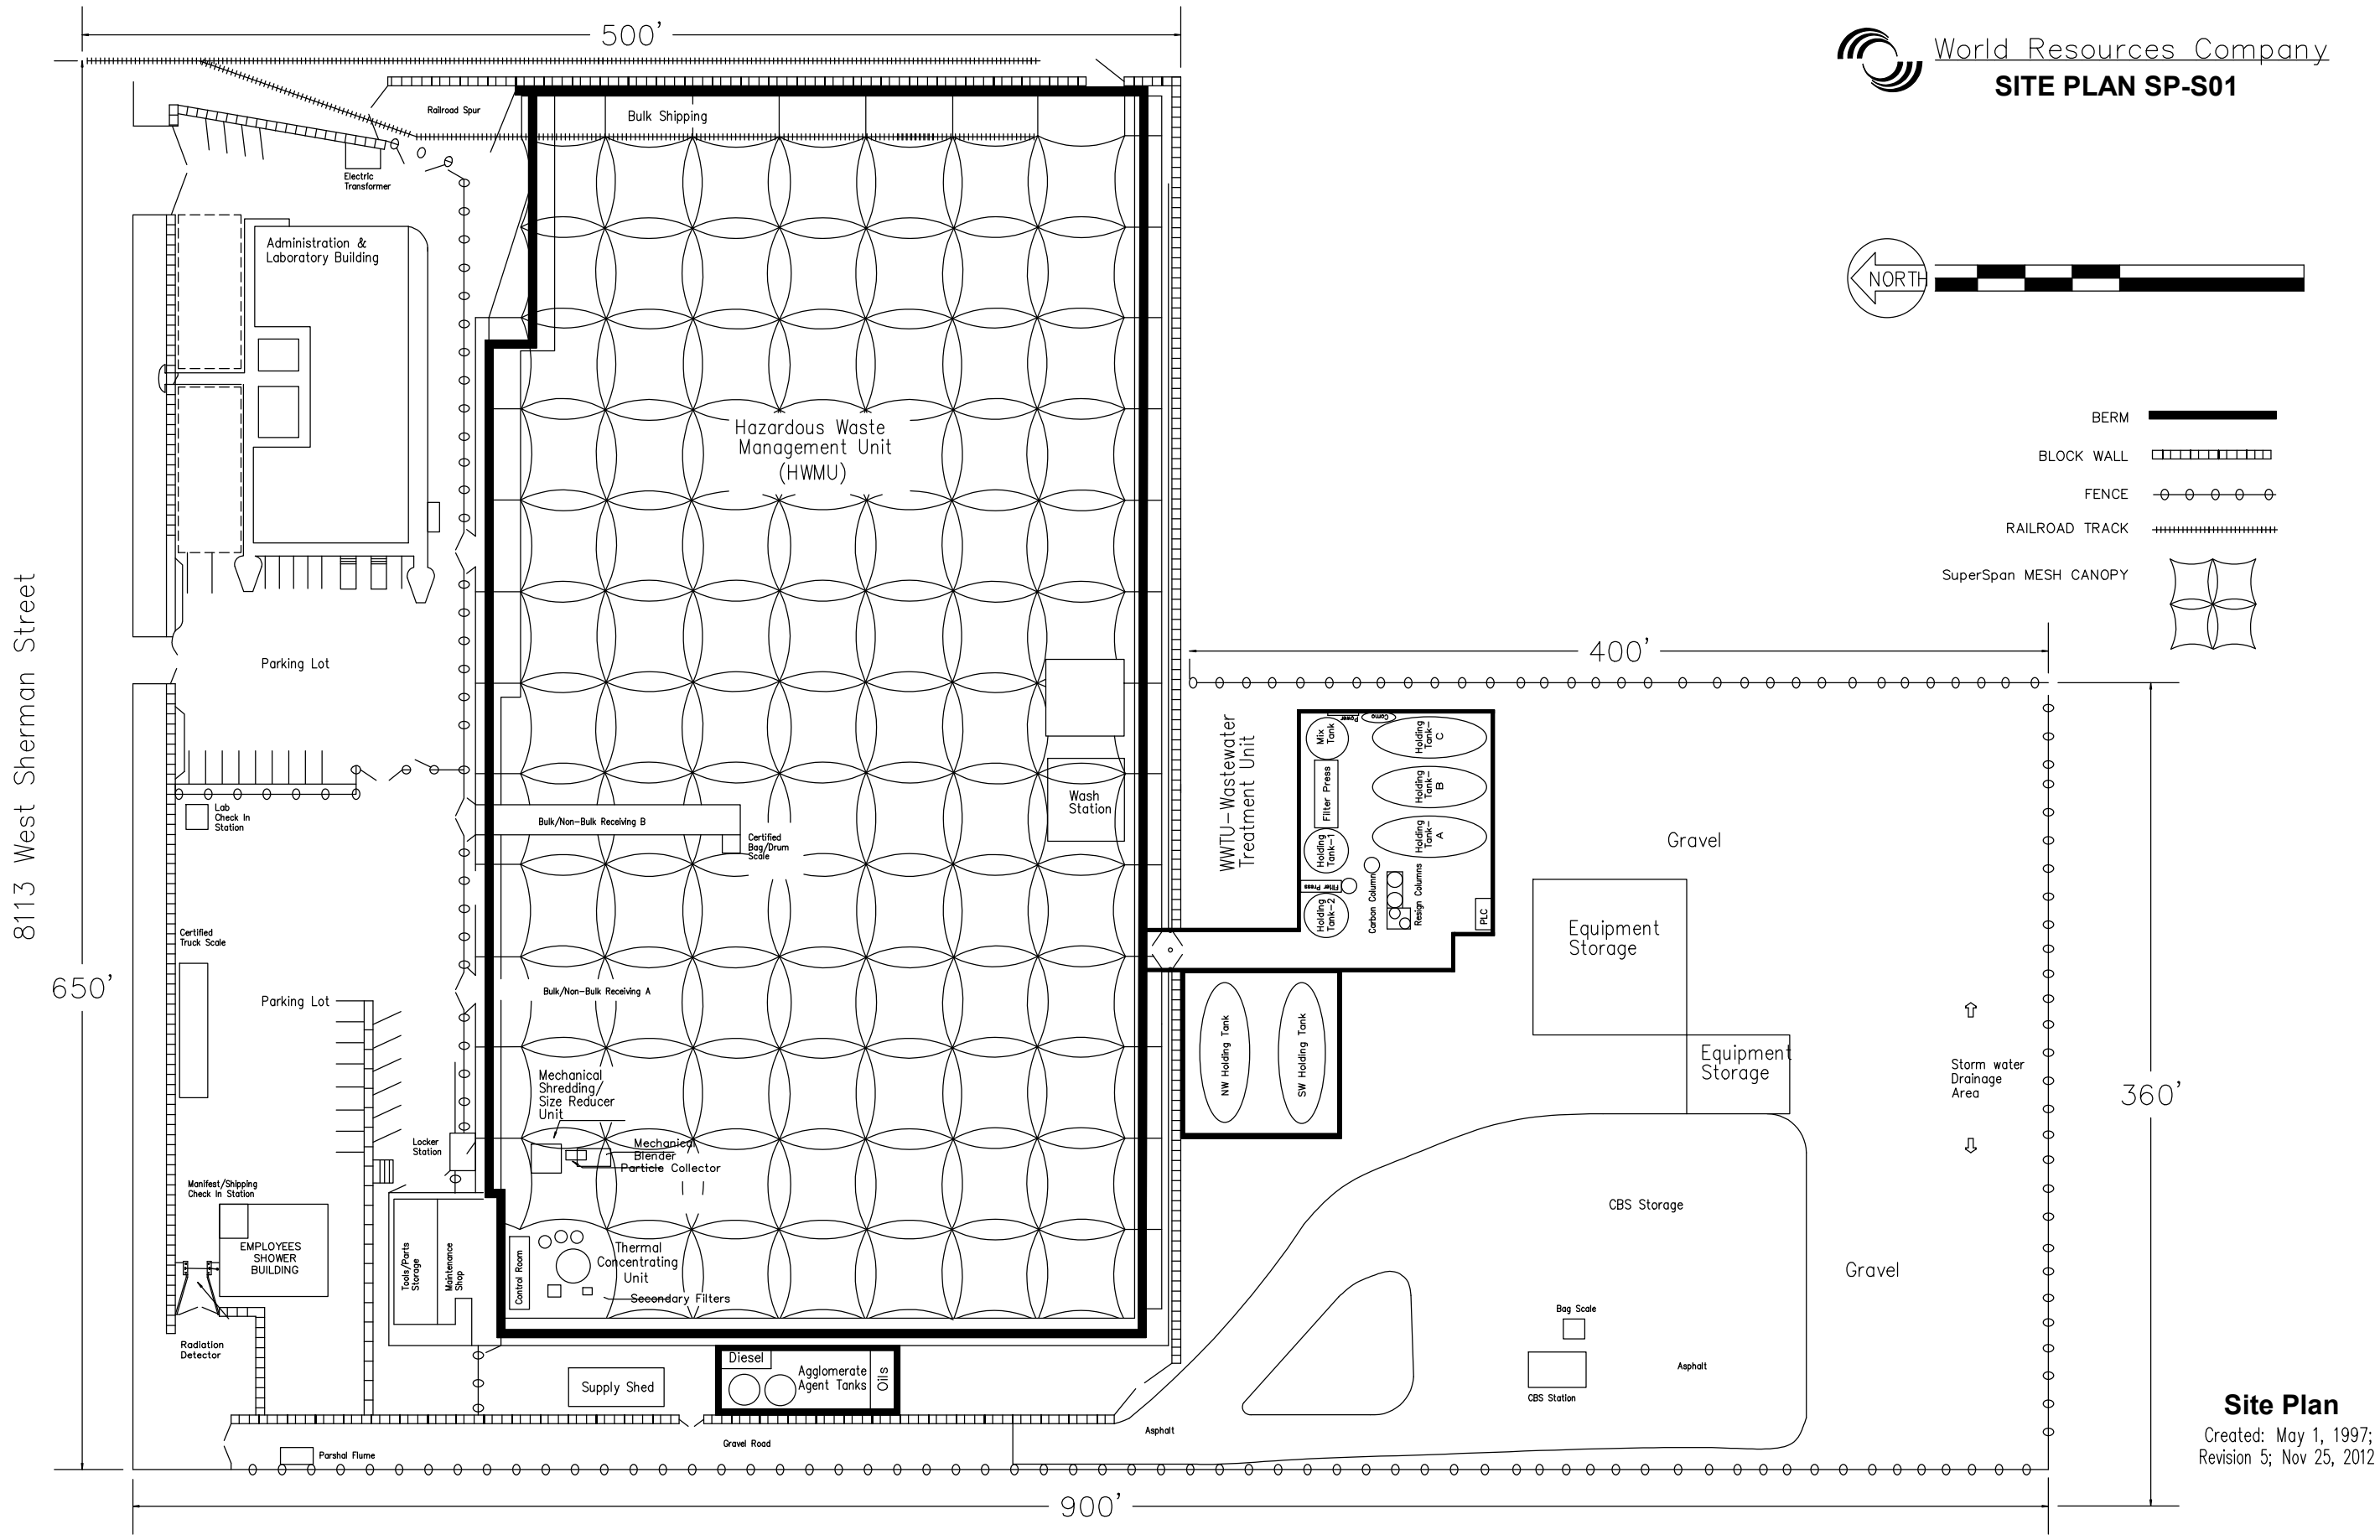

Site Plan
 Created: May 1, 1997;
 Revision 5; Nov 25, 2012