


**ATTACHMENT G**  
**MAP OF SWMUS AND DRYWELLS**

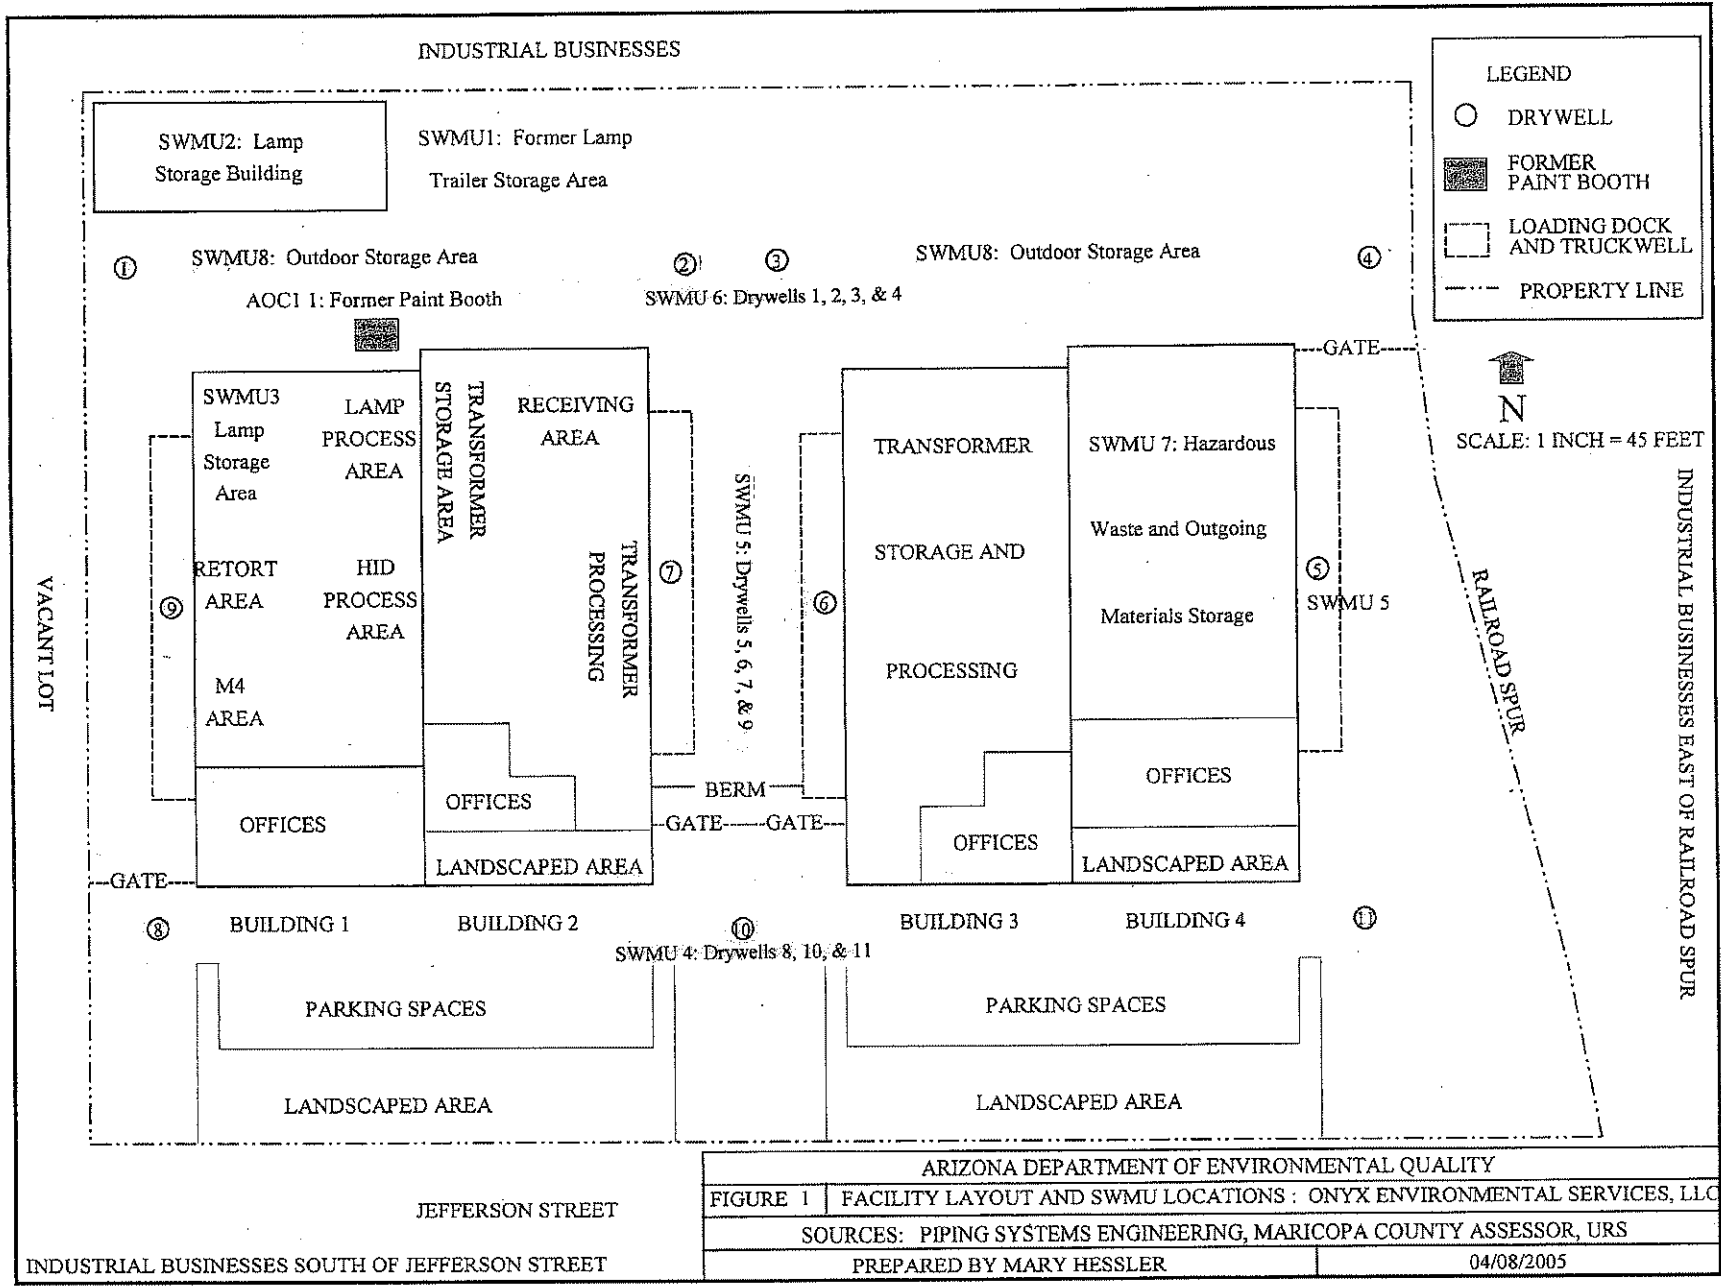

**LEGEND**


- DRYWELL
- FORMER PAINT BOOTH
- LOADING DOCK AND TRUCKWELL
- - - PROPERTY LINE

N  
SCALE: 1 INCH = 45 FEET

ARIZONA DEPARTMENT OF ENVIRONMENTAL QUALITY	
FIGURE 1	FACILITY LAYOUT AND SWMU LOCATIONS : ONYX ENVIRONMENTAL SERVICES, LLC
SOURCES: PIPING SYSTEMS ENGINEERING, MARICOPA COUNTY ASSESSOR, URS	
PREPARED BY MARY HESSLER	04/08/2005

INDUSTRIAL BUSINESSES SOUTH OF JEFFERSON STREET

A13276 1-13-00

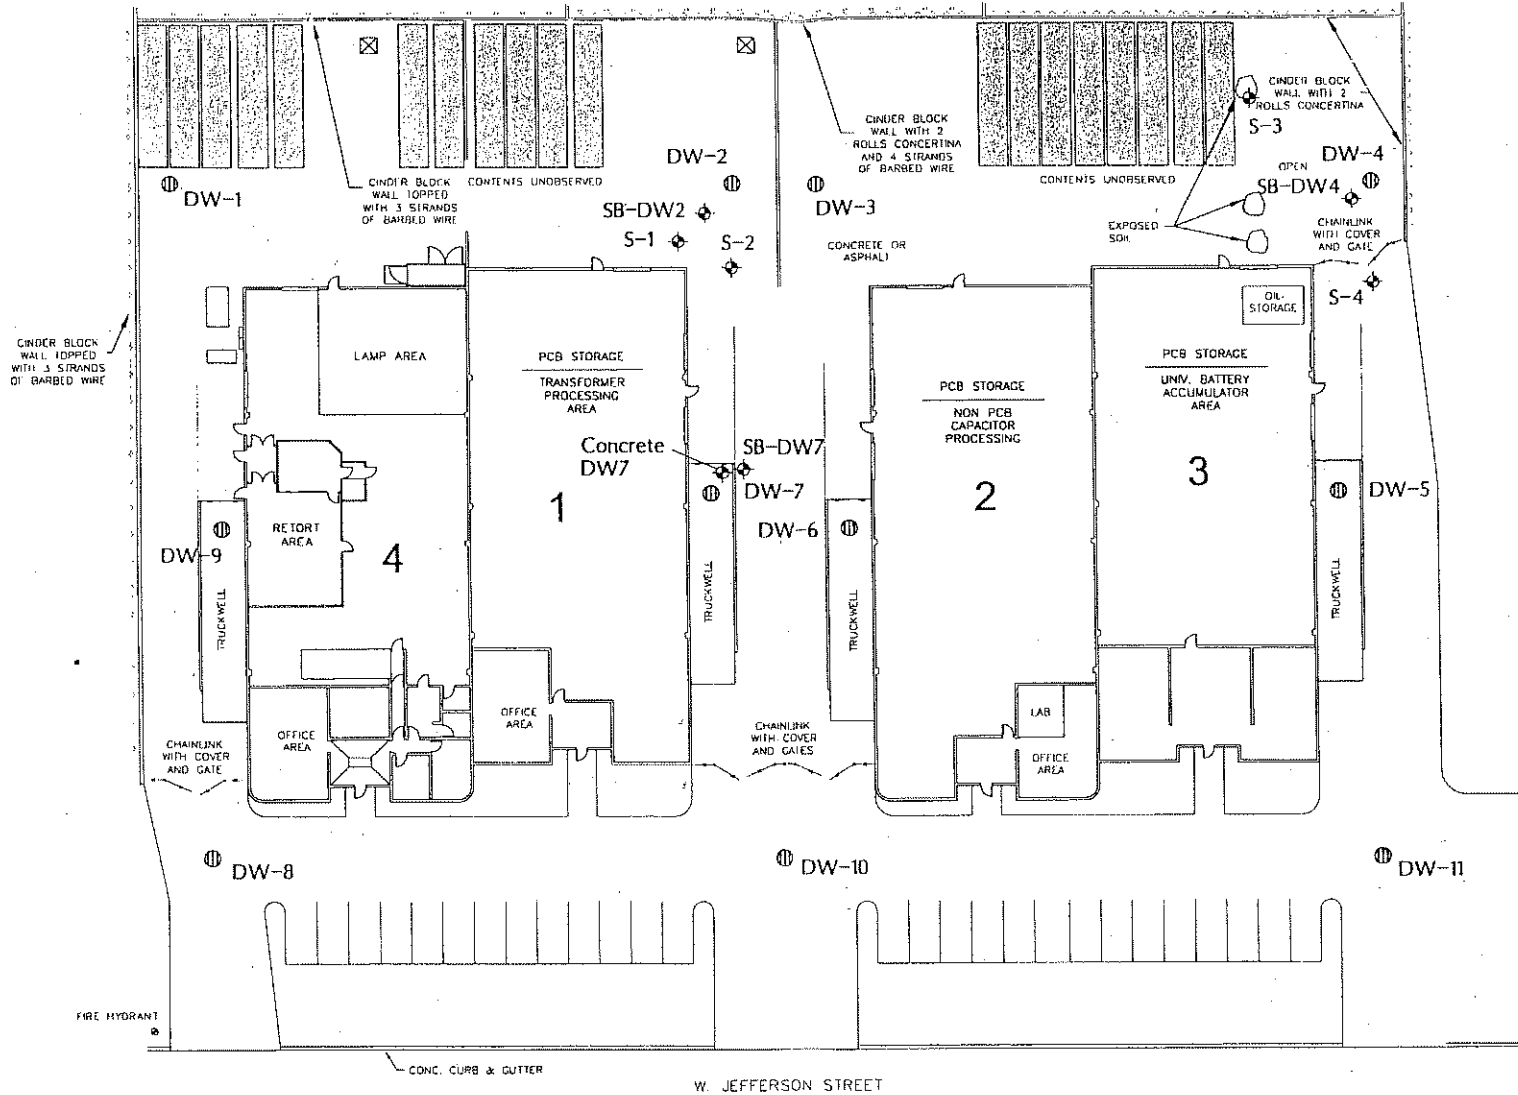

SOURCE:  
PIPING SYSTEM ENGINEERING, INC.

LEGEND:  
DW-1 (circle with number) Drywell Location and Number

Figure 2

SITE PLAN AND  
SAMPLE LOCATIONS