


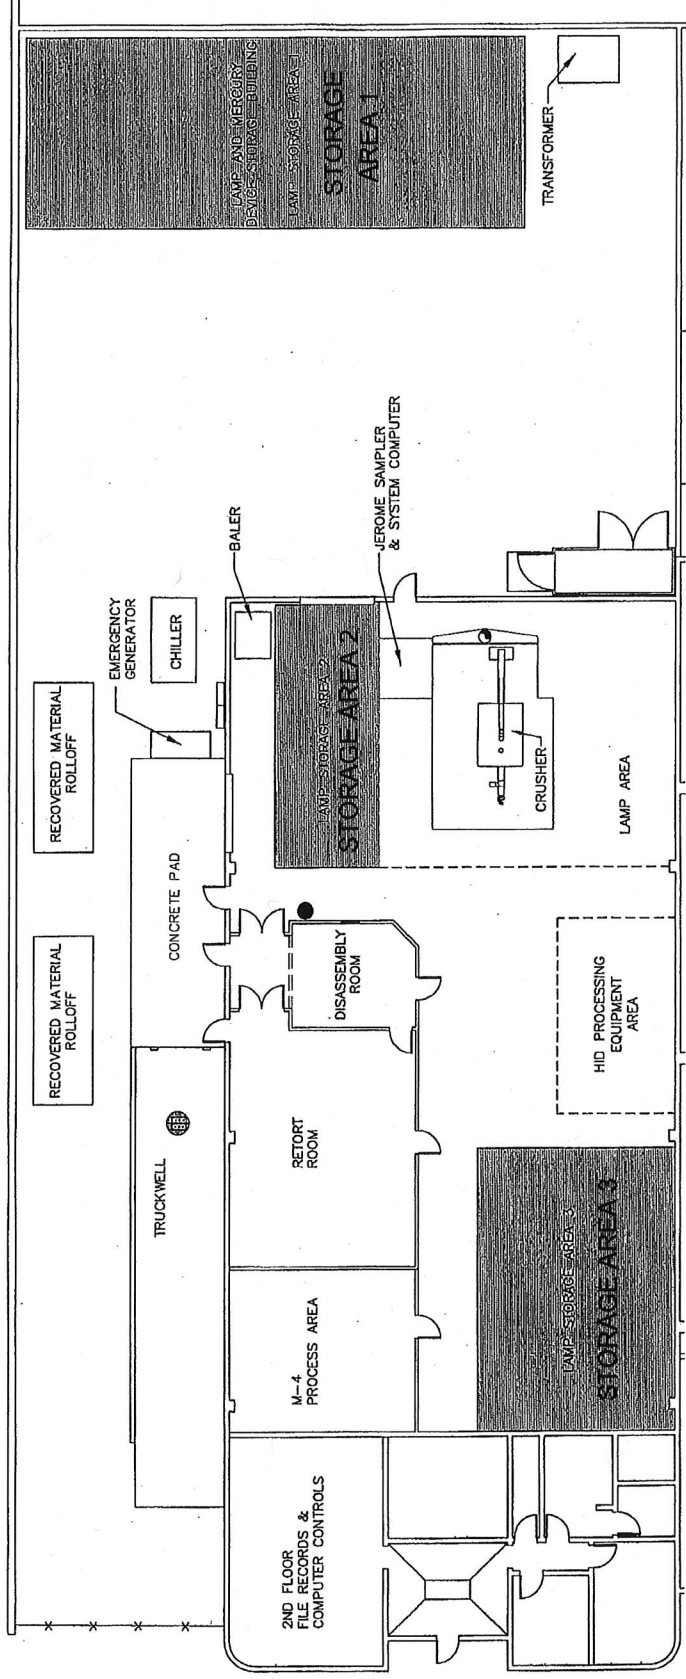

0 15 30
SCALE IN FEET



- LEGEND:**
- Storage Areas
 - Drywell
 - Satellite Accumulation Area

SOURCE:
PIPING SYSTEM ENGINEERING, INC.
MESA, ARIZONA

Building 1 Storage Area Map

Figure 7

